


PROJECT ELEMENTS

- USABLE RUNWAY/NEW TAXIWAY
- REQUIRED RSA/ROFA BEYOND RUNWAY ENDS
- PROPERTY ACQUISITION
- TREE AND BRUSH OBSTRUCTIONS
- GROUND OBSTRUCTIONS
- MANMADE OBSTRUCTION POINTS
- PARCELS WITH OBSTRUCTIONS
- EXISTING AIRPORT PROPERTY

ALTERNATIVE 1 - OBSTRUCTION TOTALS


TREES AND BRUSH	GROUND	MANMADE
25.9 ACRES	5.5 ACRES	9 OBJECTS

Source:  
Wetlands and DFS Habitat - July 2006 ALP Sheet No. 20  
Obstructions - URS Corporation, 2008

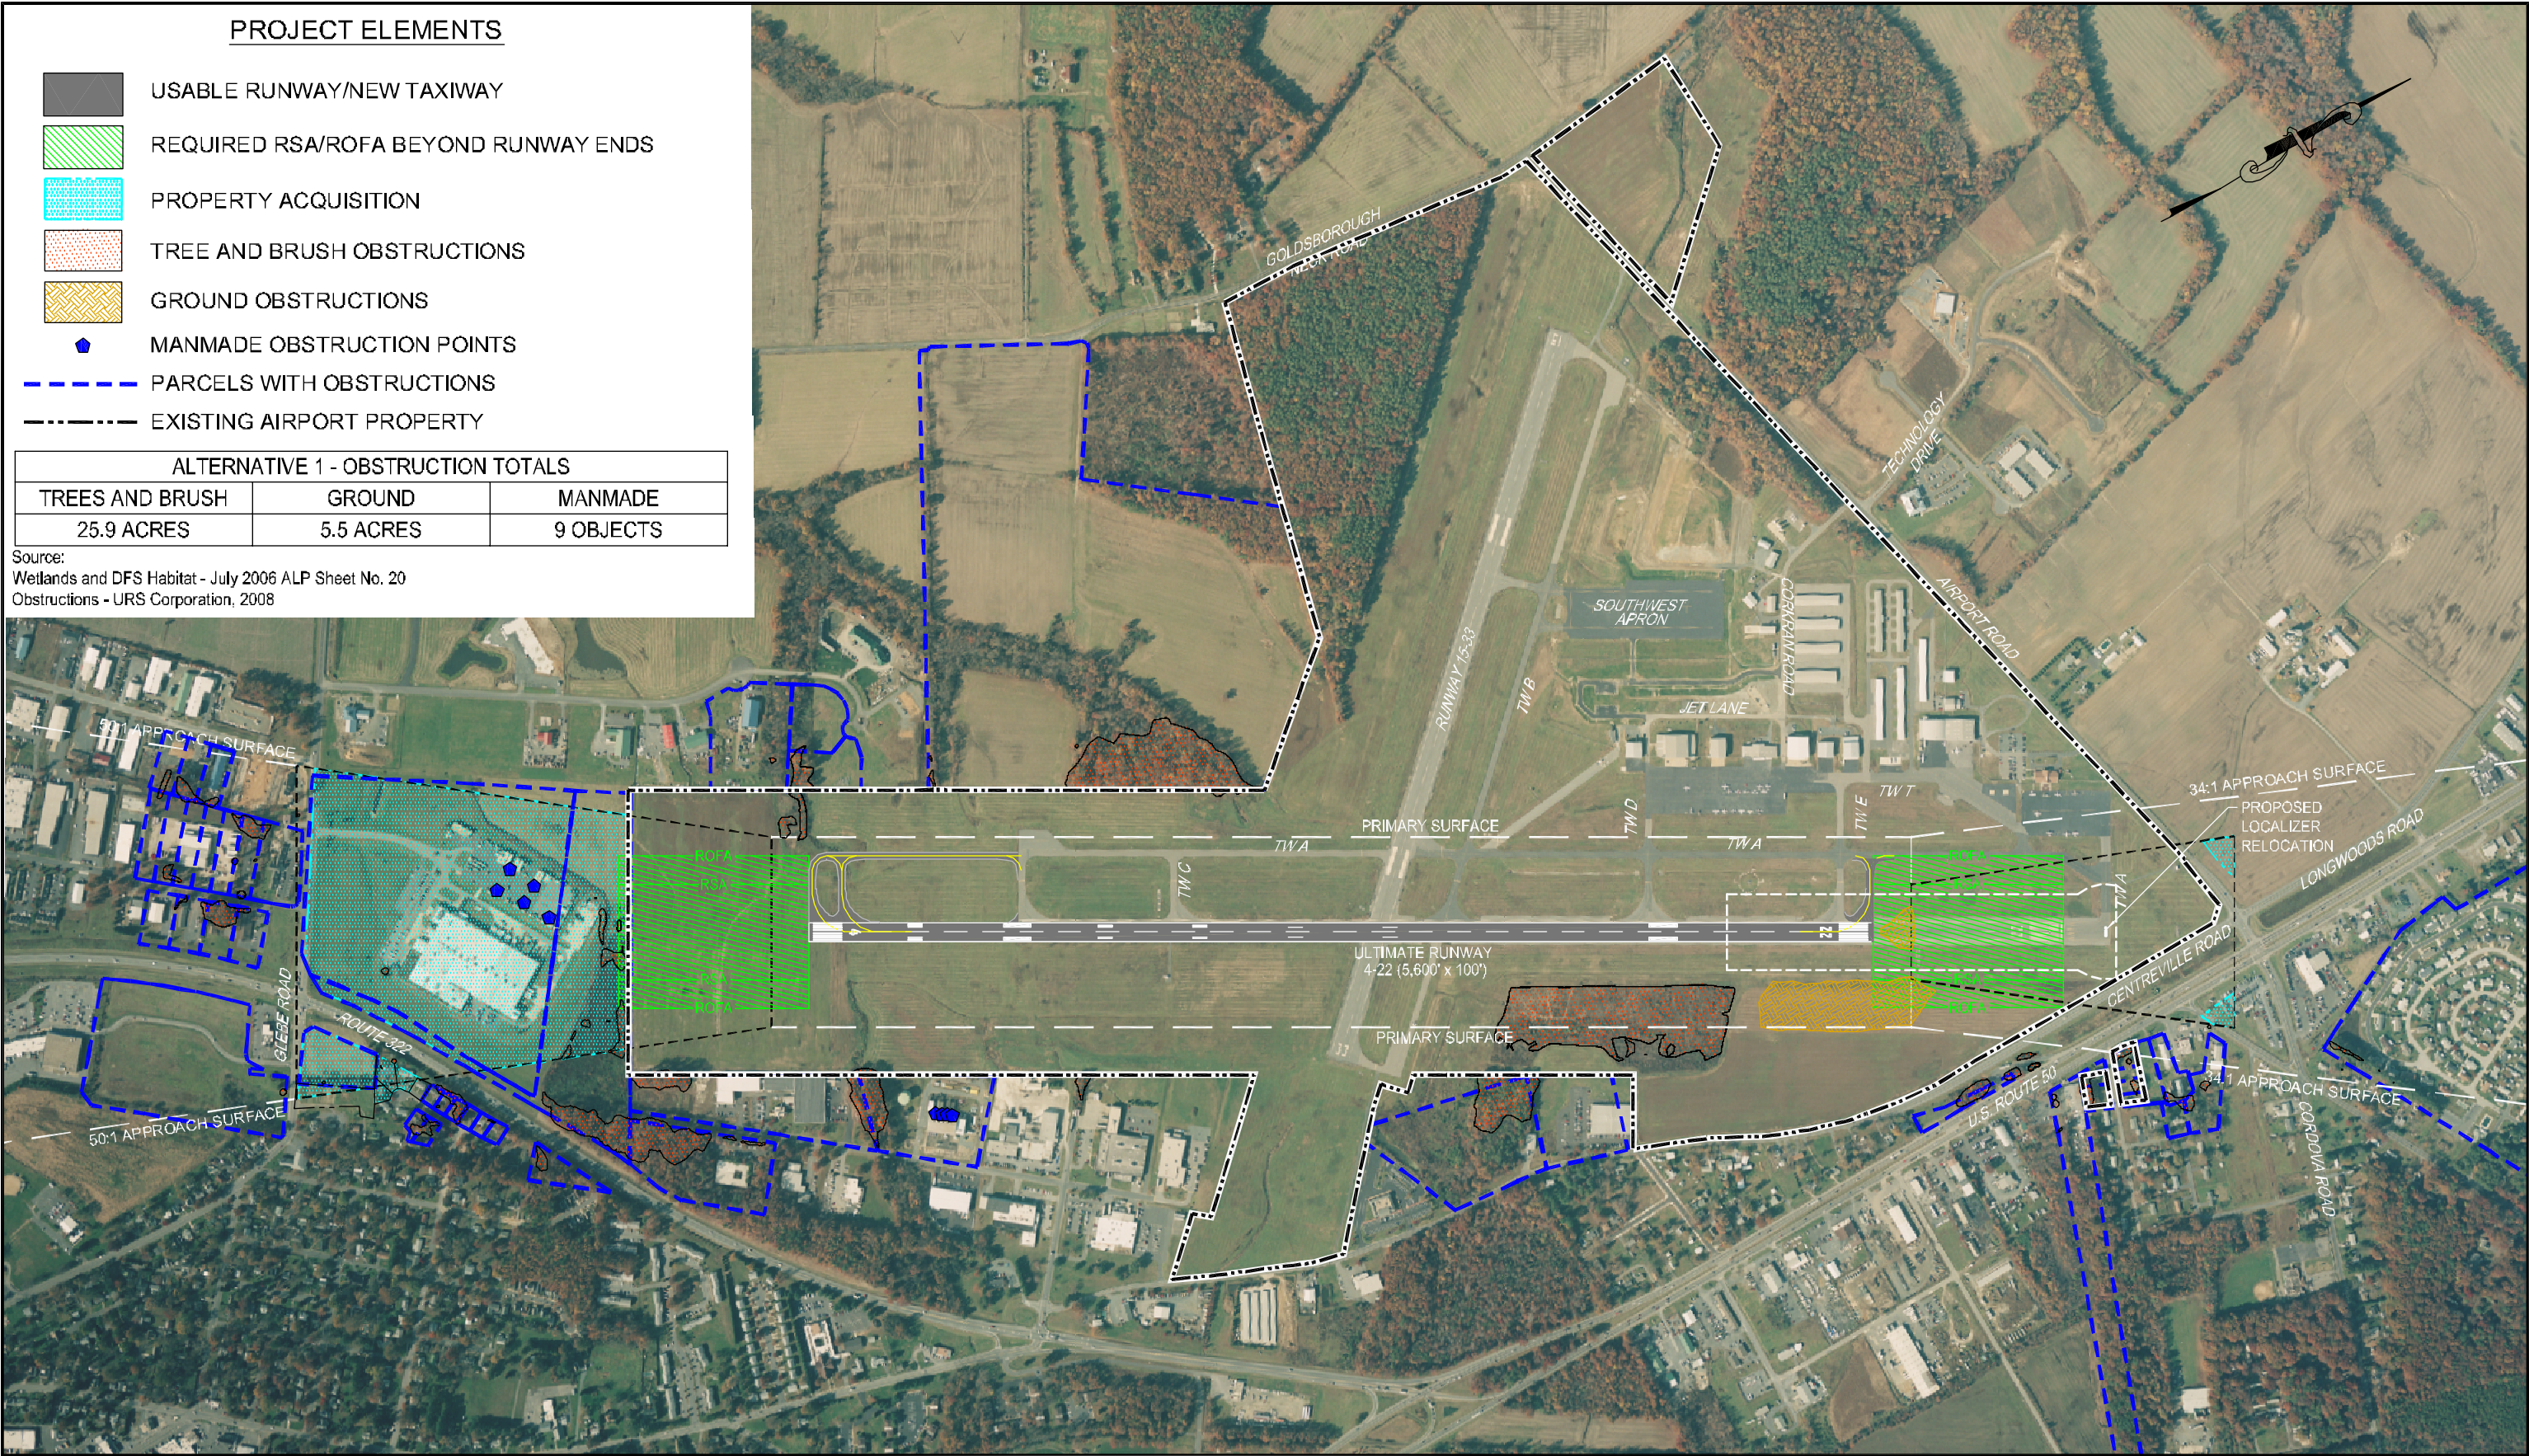

EASTON/NEWNAM FIELD  
EASTON, MARYLAND

RUNWAY 4-22 EXTENSION ANALYSIS

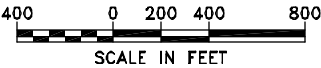

RUNWAY 4-22 ALTERNATIVES ANALYSIS  
**ALTERNATIVE 1**  
(OBSTRUCTION ANALYSIS)

EXHIBIT

6-4